
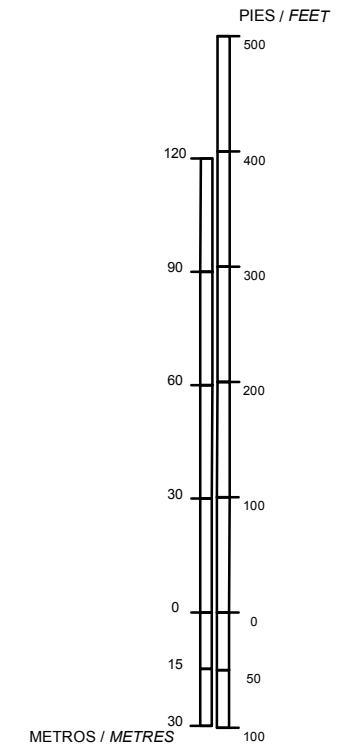
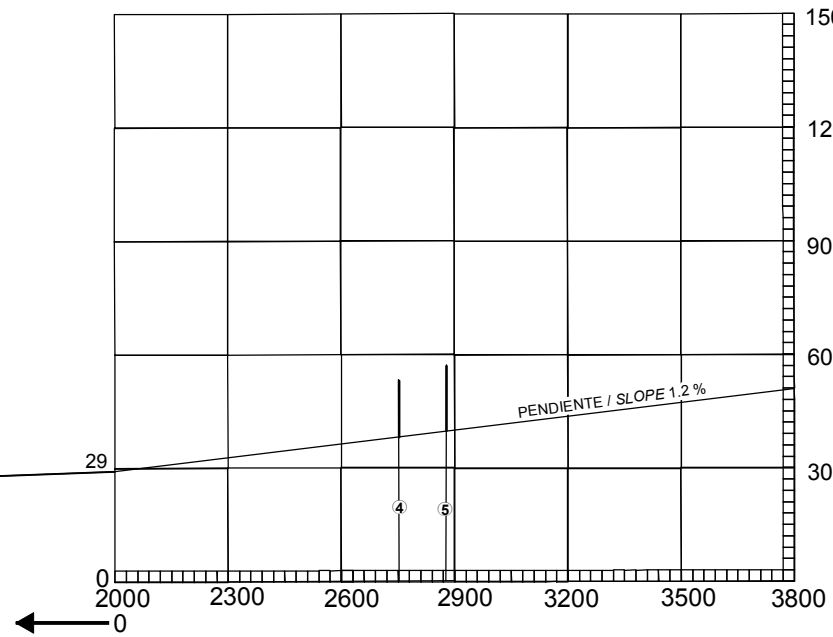



DIMENSIONES Y ELEVACIONES EN METROS  
 DIMENSIONS AND ELEVATIONS IN METRES

VAR 2° E


RWY 05 / 23			
DISTANCIAS DECLARADAS / DECLARED DISTANCES			
<b>RWY 05</b>			<b>RWY 23</b>
2000	<b>TORA</b>	RECORRIDO DE DESPEGUE DISPONIBLE TAKE-OFF RUN AVAILABLE	2000
2000	<b>TODA</b>	DISTANCIA DE DESPEGUE DISPONIBLE TAKE-OFF DISTANCE AVAILABLE	2000
2000	<b>ASDA</b>	DISTANCIA DE ACELERACION PARADA DISPONIBLE ACCELERATE-STOP DISTANCE AVAILABLE	2000
2000	<b>LDA</b>	DISTANCIA DE ATERRIZAJE DISPONIBLE LANDING DISTANCE AVAILABLE	2000

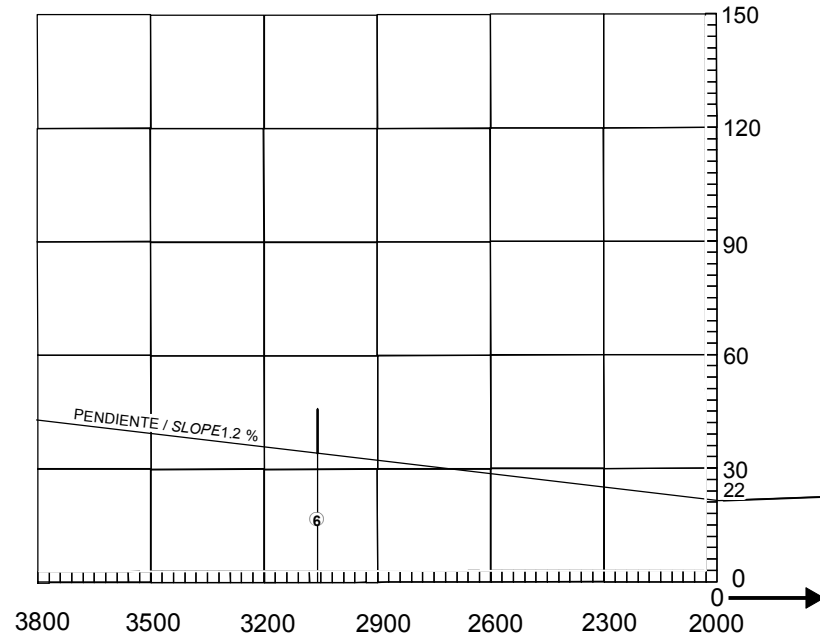

ESCALA VERTICAL / VERTICAL SCALE: 1 : 2000

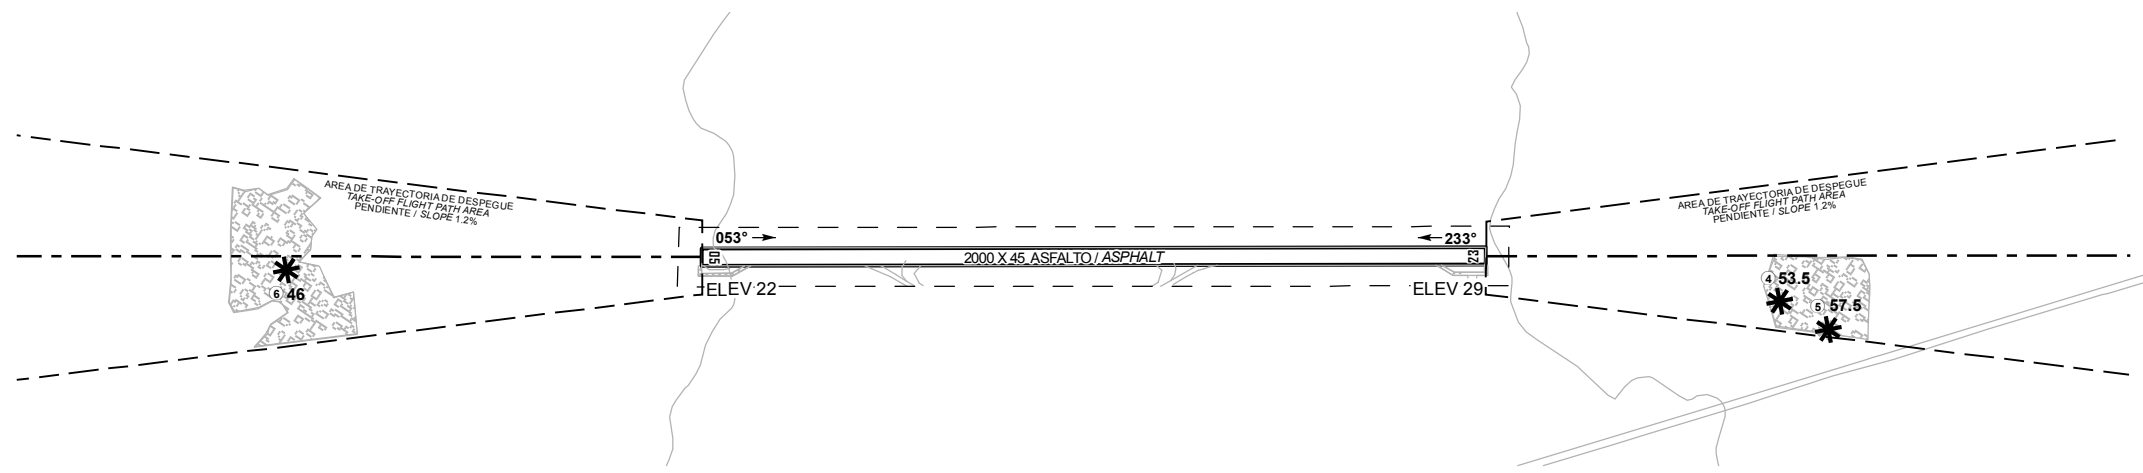

Escala Horizontal / Horizontal Scale 1 : 20,000

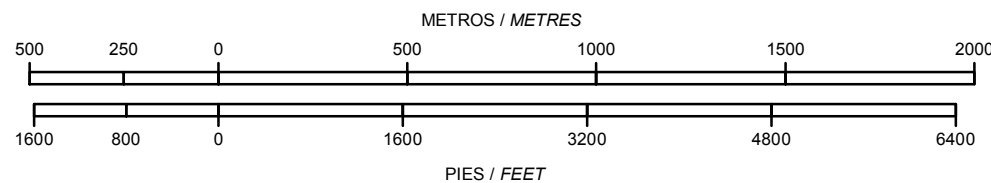

REGISTRO DE ENMIENDAS / AMENDMENT RECORD		
No.	FECHA / DATE	ANOTADA POR / ENTERED BY
1	13/08/2024	AD MMTP

SIMBOLOGIA / LEGEND	
NUMERO DE IDENTIFICACION IDENTIFICATION NUMBER	① ALTITUD
POSTE, TORRE, CAMPANARIO, ANTENA, ETC POLE, TOWER, SPIRE, ANTENNA, ETC.	⊙
EDIFICIO O ESTRUCTURA GRANDE BUILDING OR LARGE STRUCTURE	■
FERROCARRIL RAILROAD	++
CURVA DE NIVEL DE TERRENO TERRAIN CONTOUR	~
TERRENO QUE PENETRA PLANO DE OBSTACULOS TERRAIN PENETRATING OBSTACLE PLANE	▲
ARBOL, ARBUSTO, ETC TREES, BUSH, ETC	*

ORDEN DE PRECISION  
 ORDER OF ACCURACY  
 HORIZONTAL 0.5 M  
 VERTICAL 1.0 M

CAMBIOS: OBSTACULOS