


PLANO DE ESTACIONAMIENTO Y ATRAQUE DE AERONAVES /
AIRCRAFT PARKING/DOCKING CHART
ELEV AD 1361

TWR 118.4
APP 121.0

CHIHUAHUA
AEROPUERTO INTL /
INTL AIRPORT

GRAL DIV P A ROBERTO FIERRO VILLALOBOS

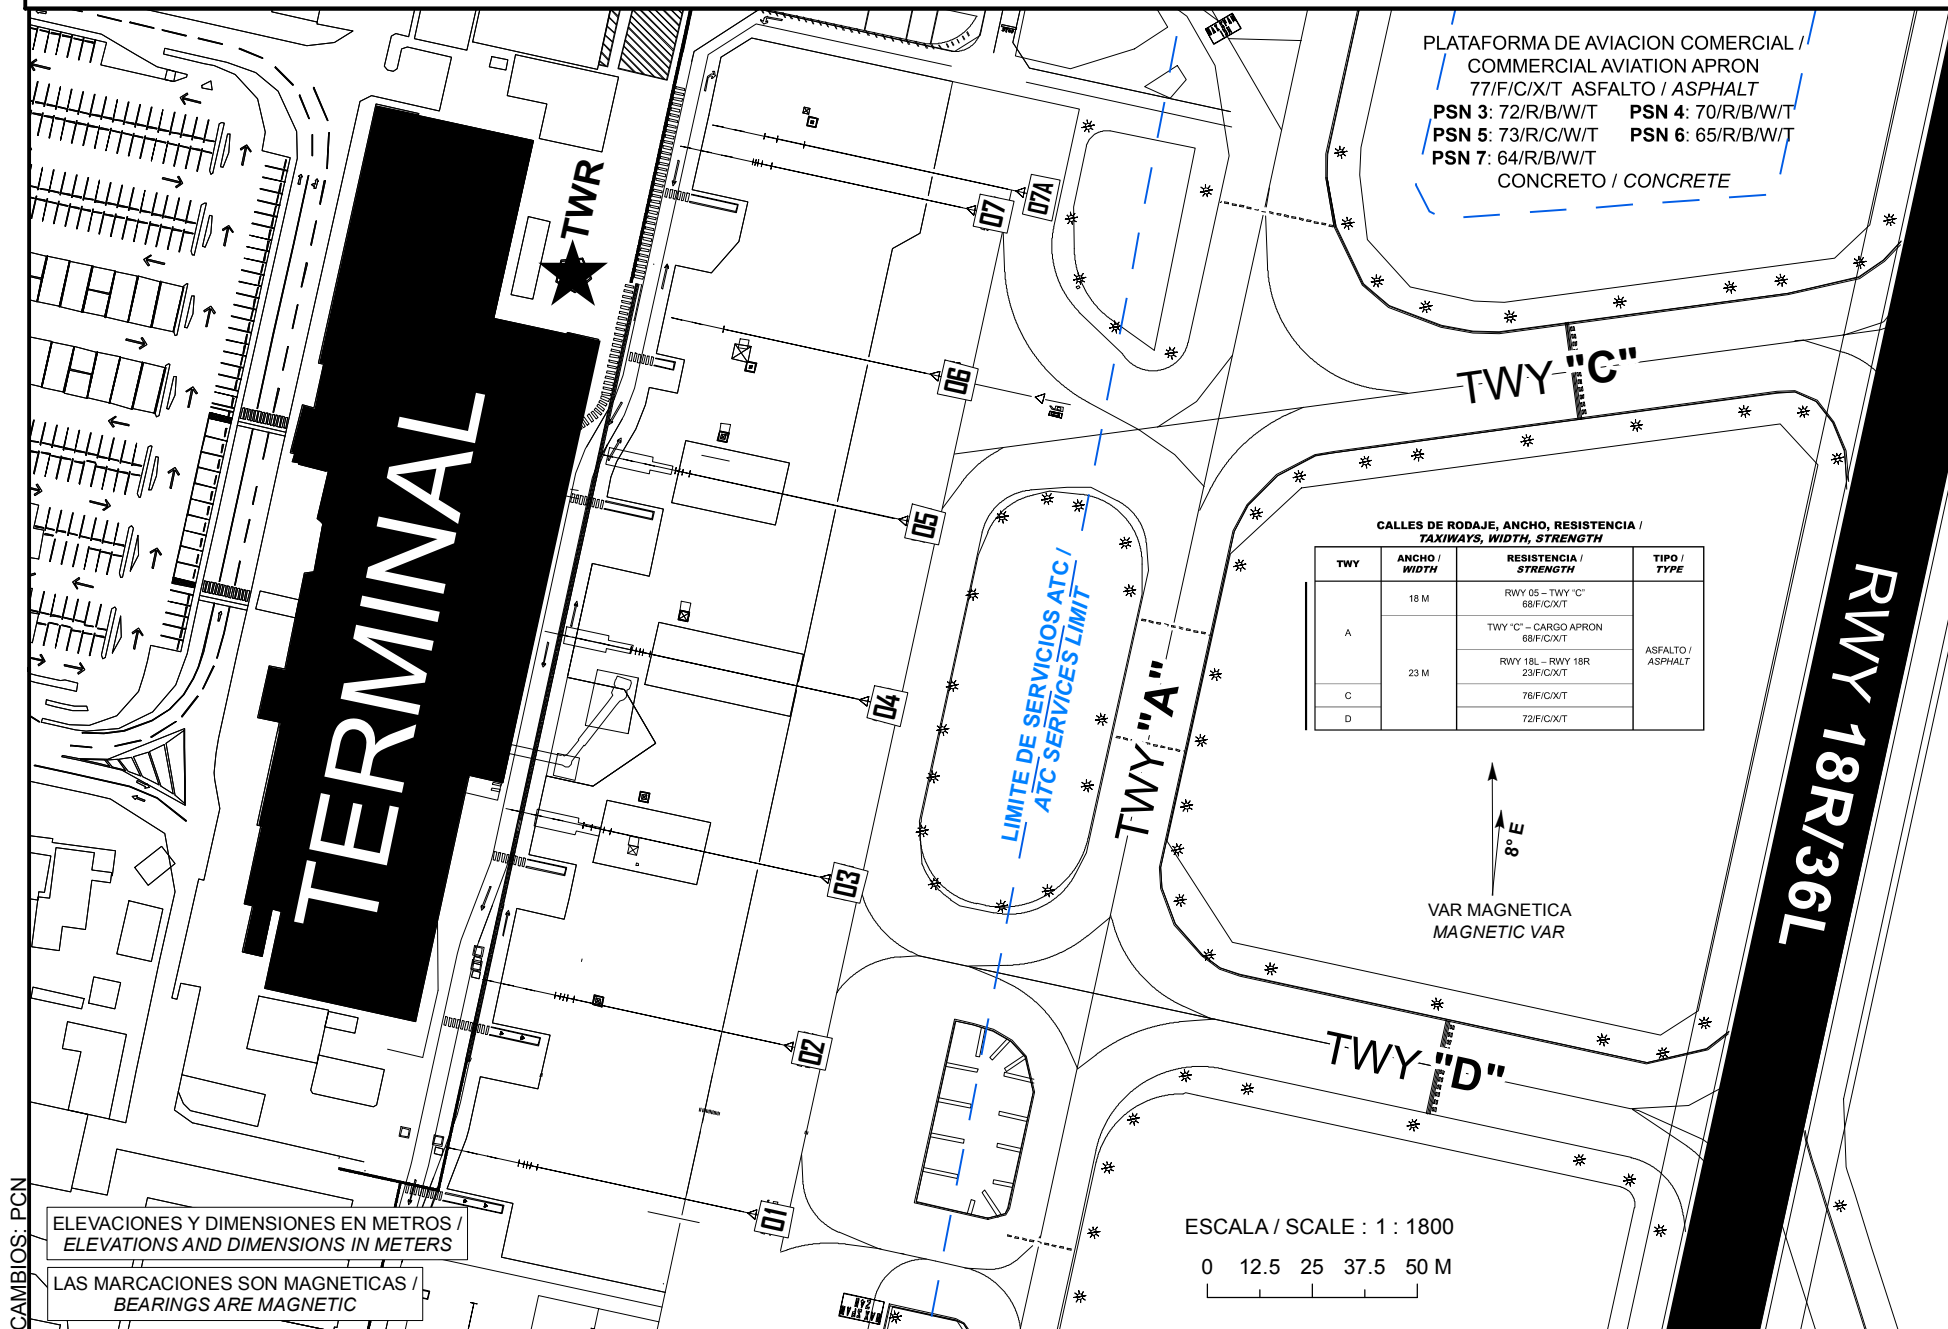

CAMBIO: PCN

**COORDENADAS INS DE PUESTOS DE ESTACIONAMIENTO DE AERONAVES AVIACION COMERCIAL /
COORDINATES INS, FOR AIRCRAFT STANDS, COMMERCIAL AVIATION**

POSICION/ POSITION	LAT (N)	LONG (W)
1	28° 42' 09.72"	105° 58' 07.48"
	28° 42' 09.71"	105° 58' 07.37"
	28° 42' 09.70"	105° 58' 07.35"
2	28° 42' 11.02"	105° 58' 07.20"
	28° 42' 11.00"	105° 58' 07.09"
	28° 42' 11.00"	105° 58' 07.03"
3	28° 42' 12.32"	105° 58' 06.99"
	28° 42' 12.31"	105° 58' 06.92"
	28° 42' 12.29"	105° 58' 06.81"
	28° 42' 12.28"	105° 58' 06.75"
4	28° 42' 13.67"	105° 58' 06.62"
	28° 42' 13.66"	105° 58' 06.51"
	28° 42' 13.65"	105° 58' 06.45"
5	28° 42' 15.05"	105° 58' 06.27"
	28° 42' 15.04"	105° 58' 06.21"
	28° 42' 15.03"	105° 58' 06.15"
6	28° 42' 16.15"	105° 58' 05.88"
7	28° 42' 17.43"	105° 58' 05.66"
	28° 42' 17.42"	105° 58' 05.59"
	28° 42' 17.41"	105° 58' 05.50"
7A	28° 42' 17.63"	105° 58' 05.57"
	28° 42' 17.61"	105° 58' 05.46"
	28° 42' 17.57"	105° 58' 05.21"