



VAR 2° E


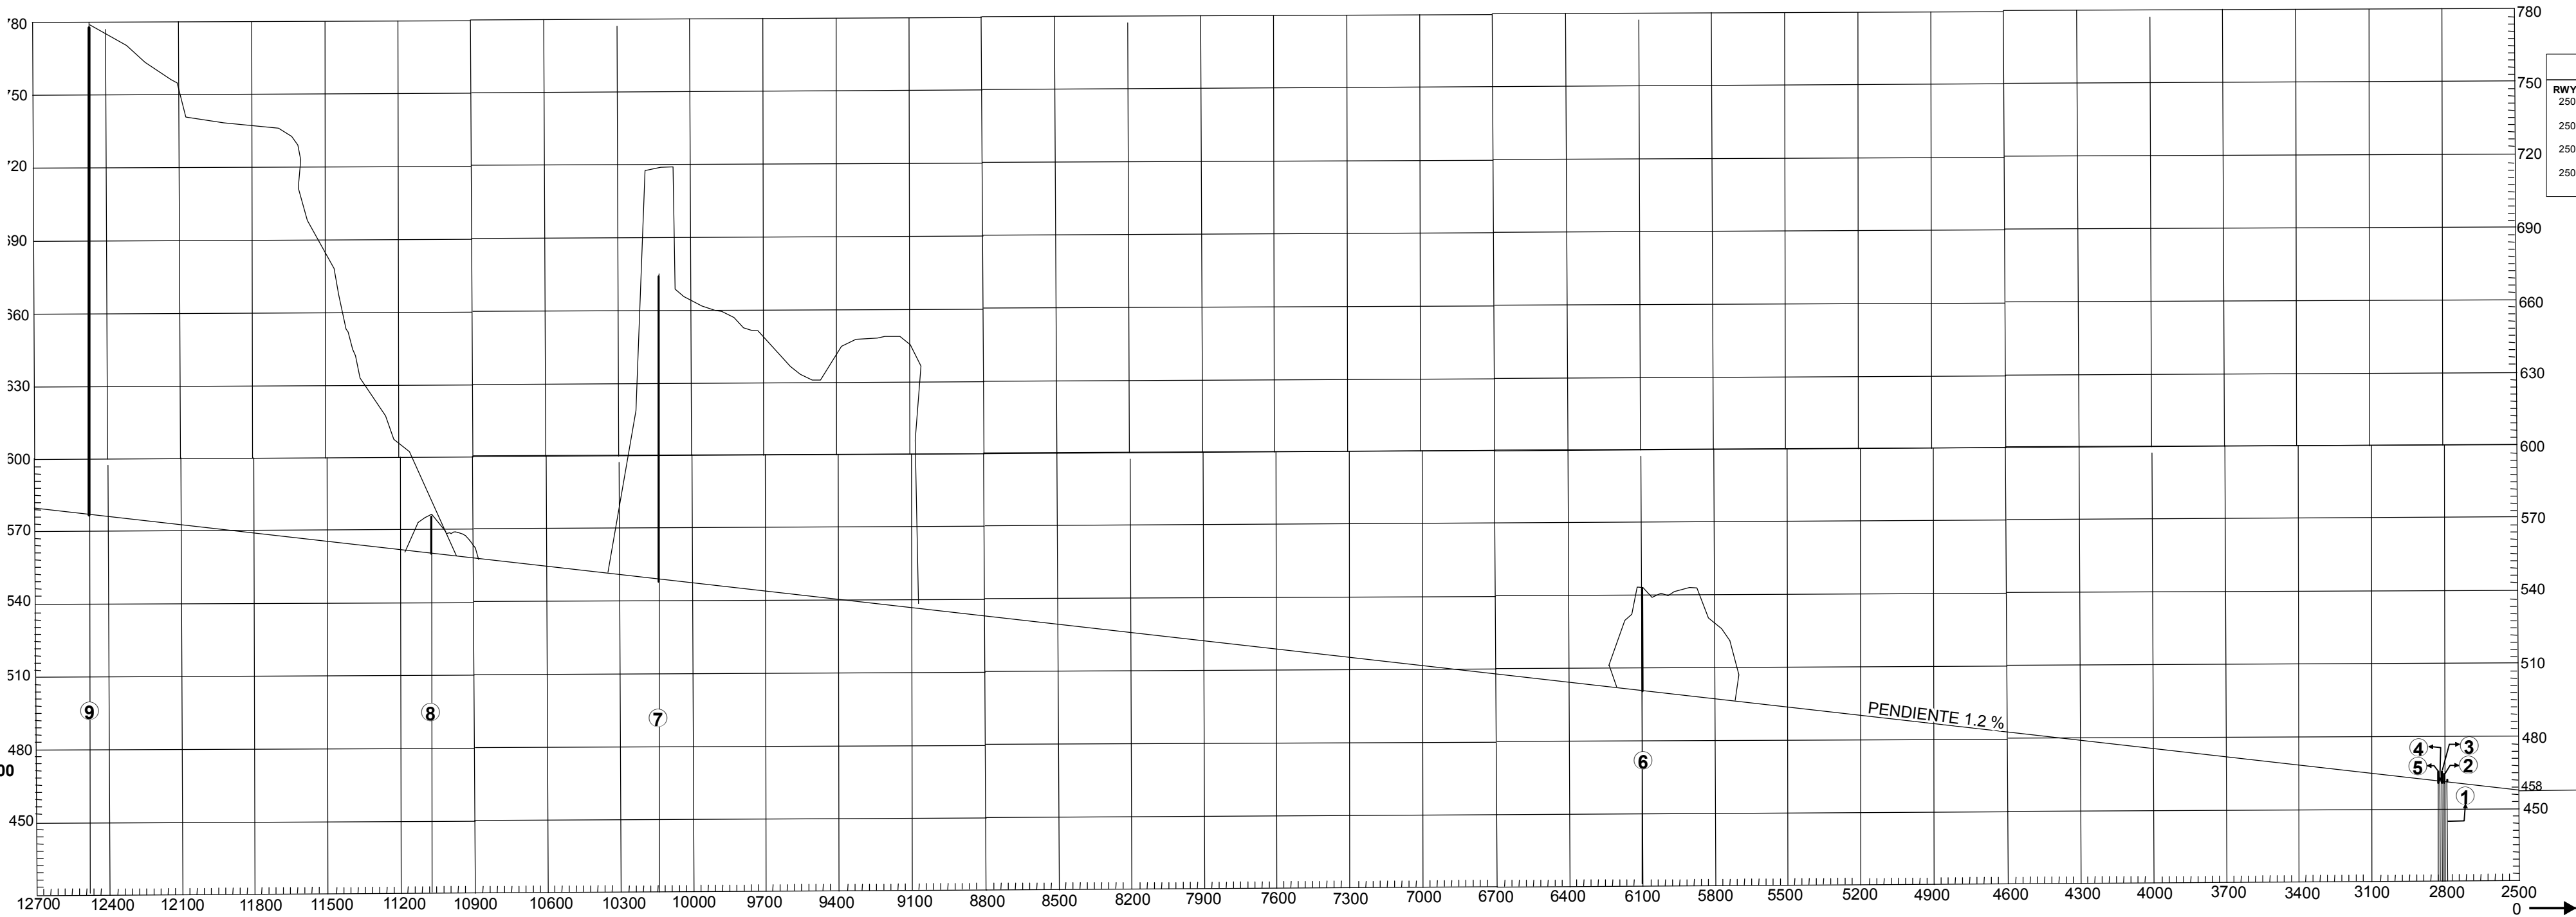


RWY 15 / 33				
DISTANCIAS DECLARADAS / DECLARED DISTANCES				
RWY 15	TORA	RECORRIDO DE DESPEGUE DISPONIBLE	RWY 33	
2500	TODA	TAKE-OFF RUN AVAILABLE	2500	
2500	ASDA	DISTANCIA DE DESPEGUE DISPONIBLE	2500	
2500	ASDA	DISTANCIA DE Aceleracion PARADA DISPONIBLE	2500	
2500	ASDA	ACCELERATE-STOP DISTANCE AVAILABLE	2500	
2500	ASDA	DISTANCIA DE ATERRIZAJE DISPONIBLE	2500	
2500	ASDA	LANDING DISTANCE AVAILABLE	2500	

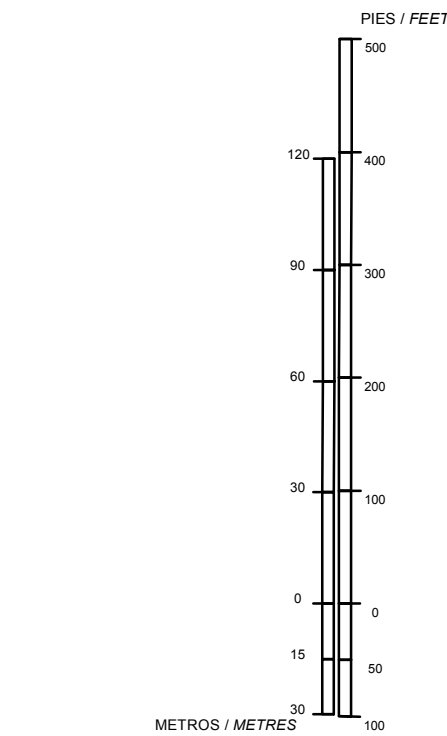

ESCALA VERTICAL / VERTICAL SCALE: 1 : 20000

SIMBOLOGIA / LEGEND	
NÚMERO DE IDENTIFICACION IDENTIFICATION NUMBER	① ALTITUD
POSTE, TORRE, CAMPANARIO, ANTENA, ETC POLE, TOWER, SPIRE, ANTENNA, ETC	⦿
EDIFICIO O ESTRUCTURA GRANDE BUILDING OR LARGE STRUCTURE	■
FERROCARRIL RAILROAD	++
CURVA DE NIVEL DE TERRENO TERRAIN CONTOUR	~
TERRENO QUE PENETRA PLANO DE OBSTACULOS TERRAIN PENETRATING OBSTACLE PLANE	▲
ARBOL, ARBUSTO, ETC TREES, BUSH, ETC	*

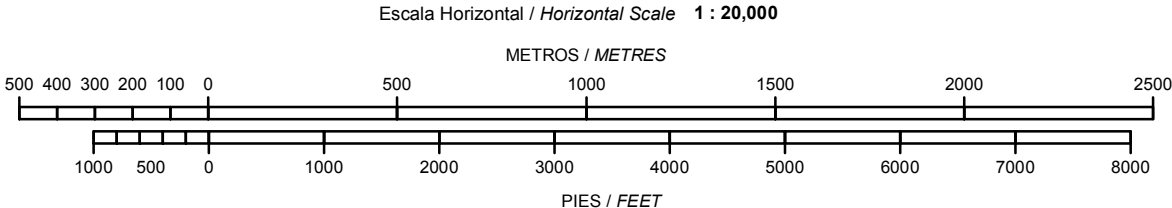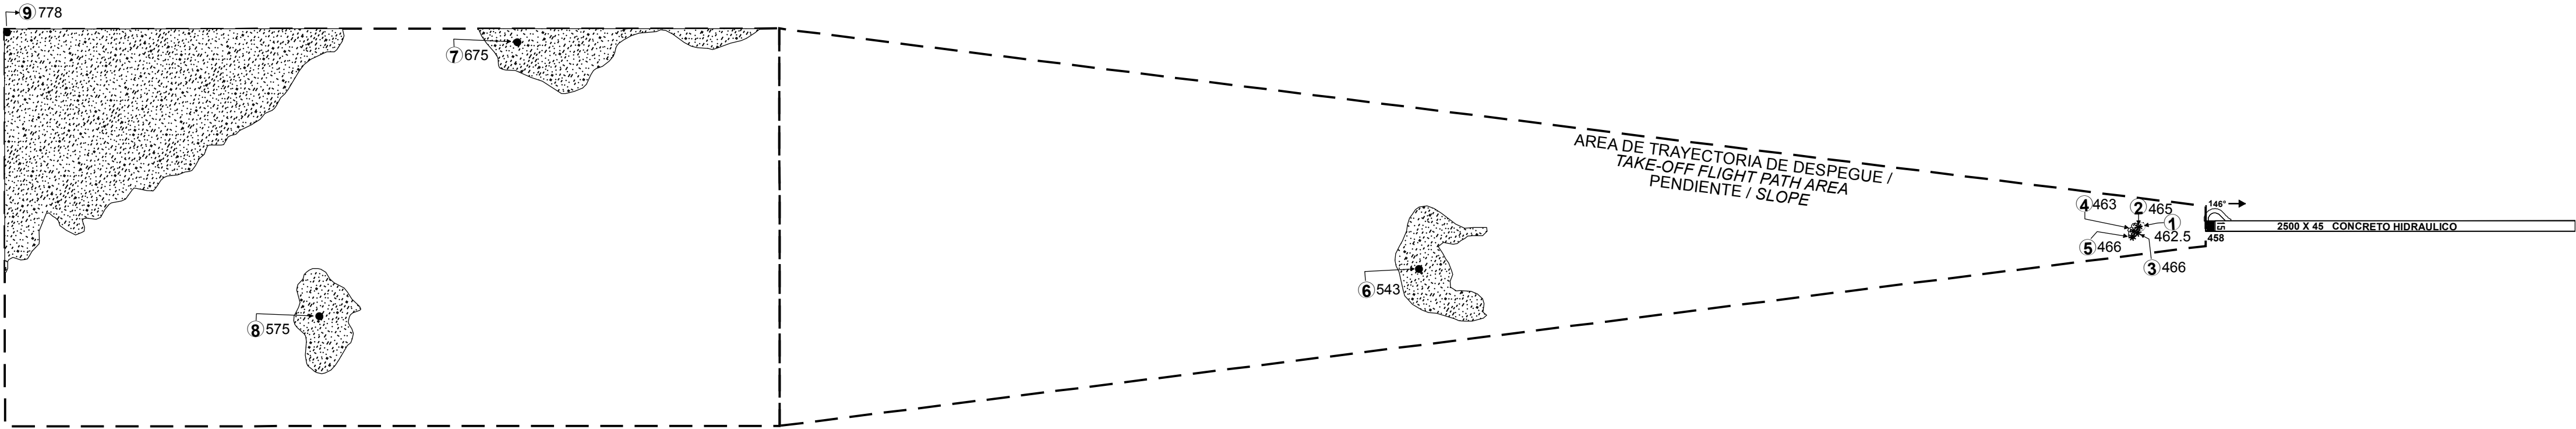

REGISTRO DE ENMIENDAS / AMENDMENT RECORD		
No.	FECHA / DATE	ANOTADA POR / ENTERED BY

ORDEN DE PRECISION
ORDER OF ACCURACY
HORIZONTAL 0.5 M
VERTICAL 1.0 M